

Elevation of Retail on El Camino Real (April 17, 2009 Submittal)

Looking East on El Camino Real



EL CAMINO REAL REPRESENTATIVE ELEVATION (RESIDENTIAL)




EL CAMINO REAL REPRESENTATIVE ELEVATION (RETAIL)



Site Plan- North (April 17, 2009 Submittal)

Looking East on El Camino Real

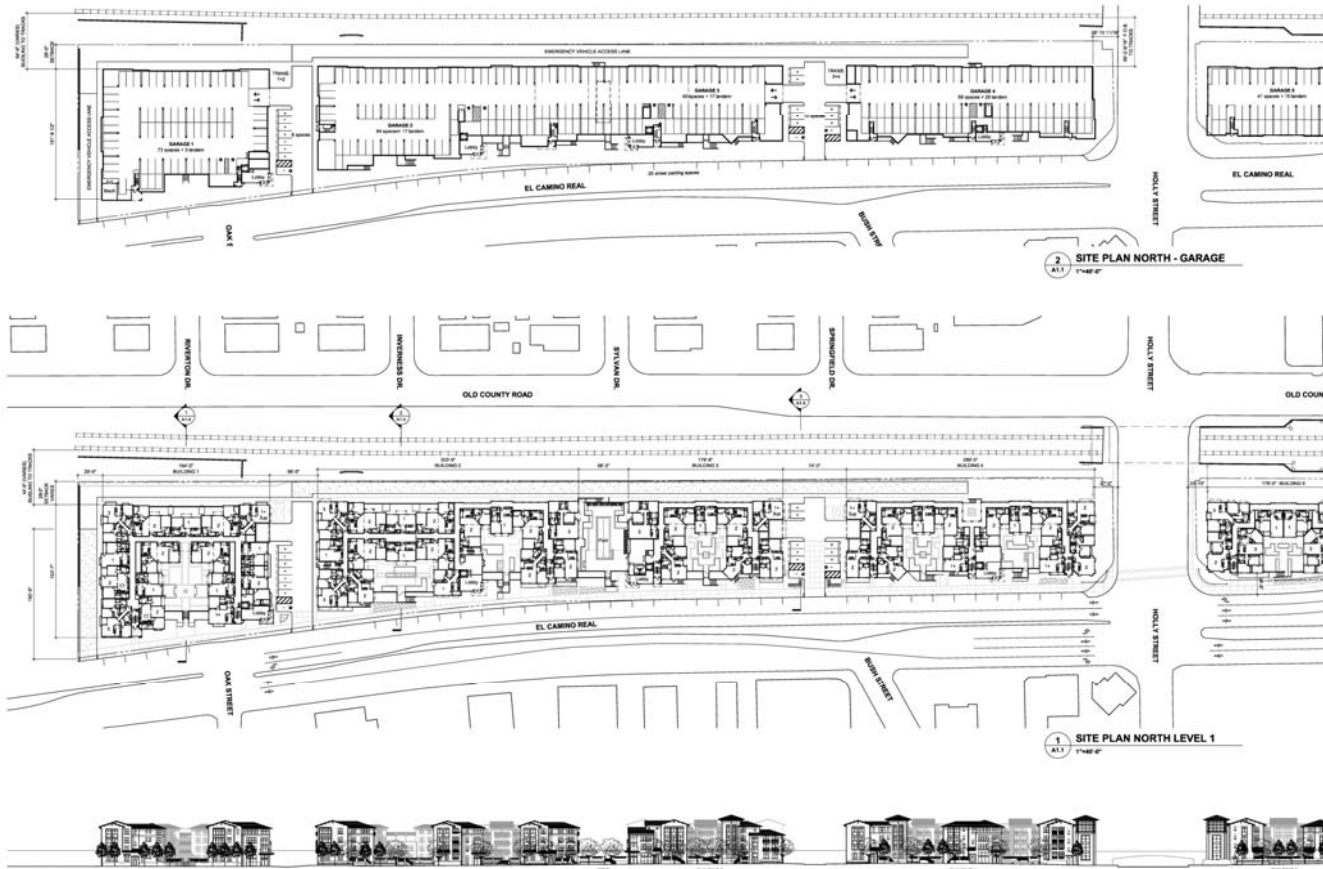

15.15.2009
**CHRISTIANI
 JOHNSON**
 ARCHITECTS


SAN CARLOS TRANSIT VILLAGE
 100 LARKINS DRIVE
 LEGACY PARTNERS RESIDENTIAL LLC, INC.

Scale: 1"=48' 0" Date: 04/17/2009
 Sheet No.:
 SITE PLAN - NORTH
 OAK TO HOLLY
 PLANNING SUBMITTAL

A1.1
 SHEET NO.

Site Plan South (April 17, 2009 Submittal)

Looking East on El Camino Real

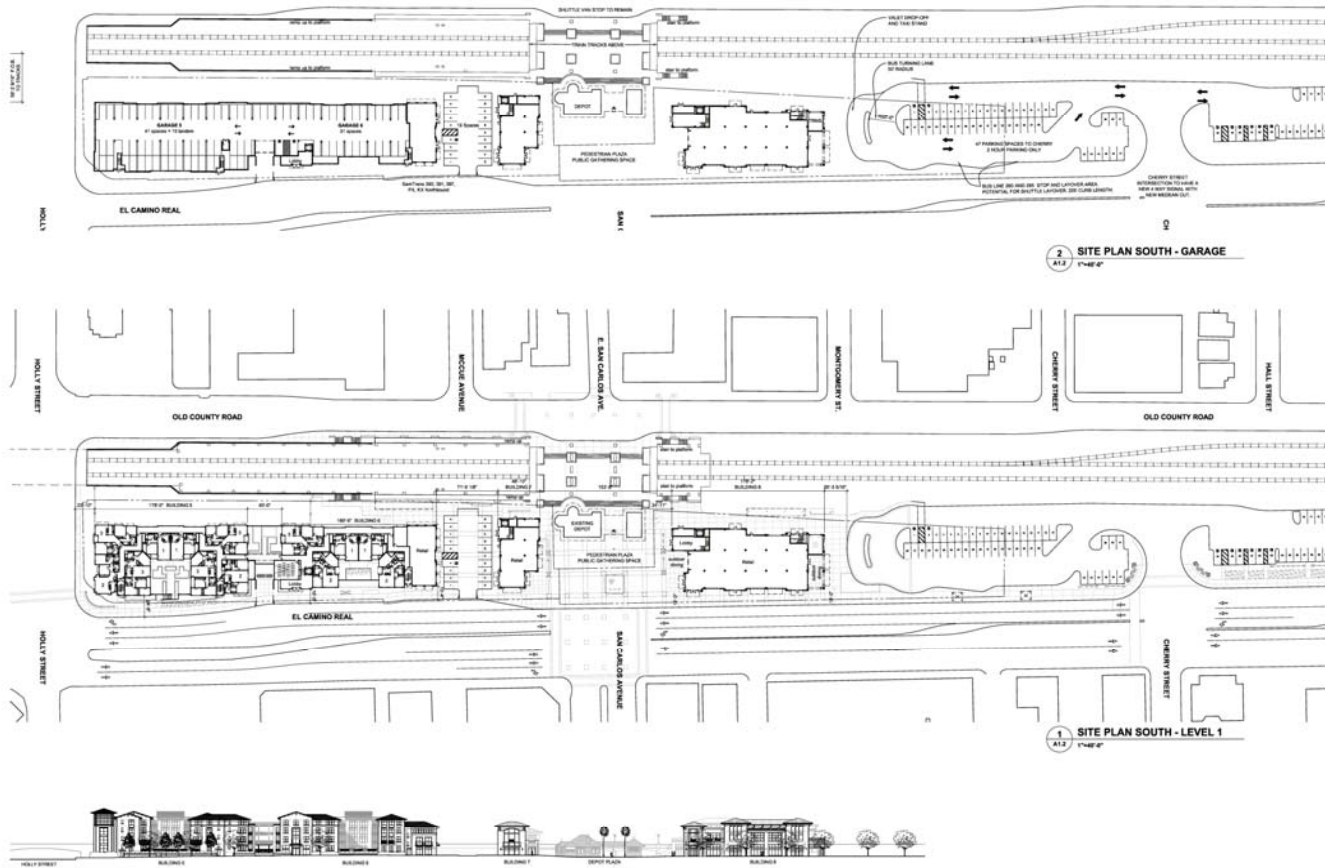

2 SITE PLAN SOUTH - GARAGE
A1.2 1"=48' 0"

1 SITE PLAN SOUTH - LEVEL 1
A1.2 1"=48' 0"



CHRISTIANI
JOHNSON
ARCHITECTS

SAN CARLOS TRANSIT VILLAGE
SAN CARLOS, CALIFORNIA
LEGACY PARTNERS RESIDENTIAL LLC, INC.

Scale:	1"=48' 0"	Date:	04.11.2009
Sheet No.:	A1.2		
	SITE PLAN SOUTH		
	HOLLY TO CHERRY		
	PLANNING SUBMITTAL		

A1.2
SHEET NO.