

**ADDENDUM NO. 01**

July 5, 2023

TO: ALL HOLDERS for the Requests for the **1232 Cherry Street Building Demolition Project C2216**

**This Addendum has already been addressed within the updated Contract Documents released on July 5, 2023 for the above referenced project. The unaltered portions of the Contract Documents shall remain in effect. Please acknowledge receipt of this Addendum and return a signed copy with your bid proposal.**

**The following are changes to the Project Specifications:**

**1. Special Provisions – Exhibit A**

Replace Exhibit A included in the Special Provisions of the Project Specifications with the one herein attached.

**ADDENDUM ACKNOWLEDGMENT**


**Bidder acknowledges receipt of this addendum, which shall be attached to the Proposal.**

\_\_\_\_\_  
NAME OF COMPANY

\_\_\_\_\_  
SIGNATURE

\_\_\_\_\_  
DATE

# EXHIBIT A – SITE RESTORATION PLAN

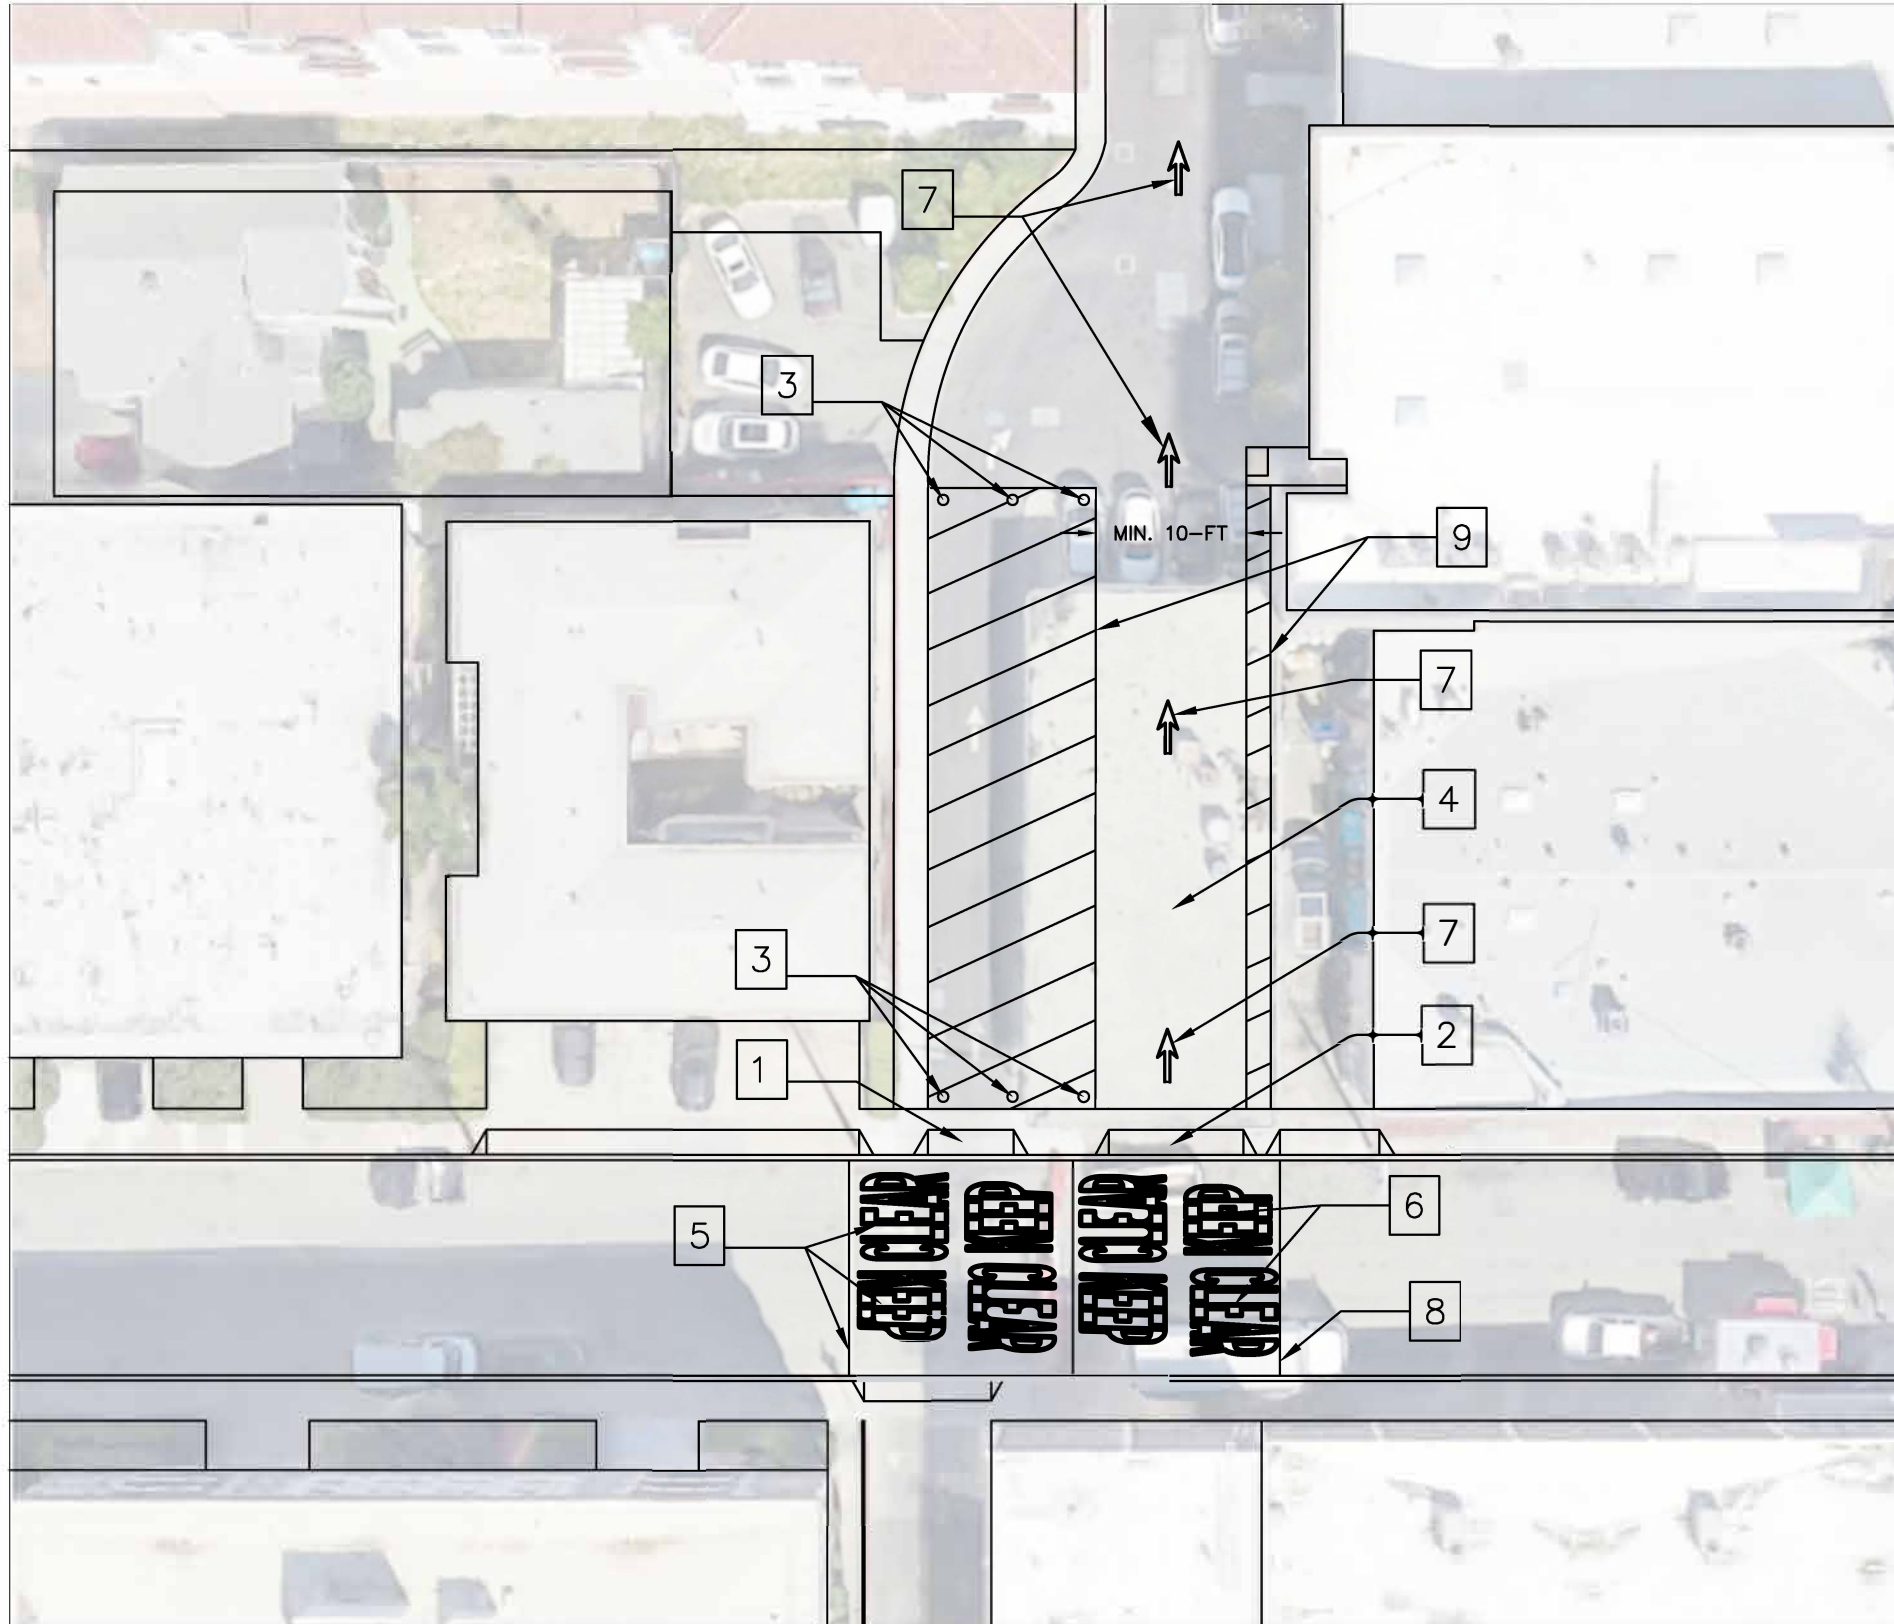

## GENERAL NOTES:

1. PROTECT ALL EXISTING BUILDINGS, STRUCTURES, AND IMPROVEMENTS OUTSIDE OF THE PROJECT SITE.
2. ACCESS TO DRIVEWAYS AND BUSINESSES SHALL REMAIN DURING SITE DEMOLITION AND RESTORATION.
3. PROTECT-IN PLACE SIDEWALK, CURB, GUTTER, AND DRIVEWAY APPROACHES UNLESS OTHERWISE NOTED.

## CONSTRUCTION NOTES:

- 1 REMOVE AND REPLACE EXISTING DRIVEWAY APPROACH WITH CONCRETE SIDEWALK PER CITY STANDARDS
- 2 CONSTRUCT NEW CONCRETE DRIVEWAY APPROACH PER CITY STANDARDS
- 3 FURNISH AND INSTALL NEW BOLLARD – PER ATTACHED DETAIL BELOW
- 4 PAVE EXISTING DEMOLISHED AREA WITH NEW 6-INCH ASPHALT CONCRETE OR MATCH EXISTING THICKNESS WITH 8-INCH AGGREGATE BASE TO FILL EXISTING BUILDING FOOTPRINT AND RELOCATE DRIVE AISLE/ALLEY
- 5 REMOVE EXISTING TRAFFIC STRIPING AND PAVEMENT MARKING
- 6 FURNISH AND INSTALL NEW "KEEP CLEAR" PAVEMENT MARKING
- 7 FURNISH AND INSTALL NEW ARROW PAVEMENT MARKING
- 8 FURNISH AND INSTALL NEW 12-INCH WHITE THERMOPLASTIC STRIPING
- 9 FURNISH AND INSTALL NEW 4-INCH WHITE THERMOPLASTIC STRIPING

