



ADDENDUM NO. 02

March 8, 2024

TO: ALL HOLDERS for the Requests for the 2023 Pavement Rehabilitation Project – C9416

This Addendum amends the Contract Documents for the above referenced project. The unaltered portions of the Contract Documents shall remain in effect. Please acknowledge receipt of this Addendum and return a signed copy with your bid proposal. The updates and changes are as follows:

- 1. The bid opening scheduled for Tuesday, March 12, at 2:00 p.m. has been rescheduled to Monday, March 18, at 10:00 a.m. due to changes in the Bid Schedule. Sealed bid proposals shall be received in hand by the City Clerk on or before the new bid opening time.**
- 2. SPECIFICATIONS:**
 - a) Bid Schedule:**
 - See revised bid schedule Page P-7, herein attached, that shall be used and included within the bid proposal.
- 3. PLANS:**
 - a) Revised Plan Sheets to be Replaced (herein attached):**
 - Sheet C4.9 – Civil Details

ADDENDUM ACKNOWLEDGMENT

Bidder acknowledges receipt of this addendum, which shall be attached to the Proposal.

NAME OF COMPANY

SIGNATURE

DATE

BID ITEMS ARE AS FOLLOWS:

"2023 Pavement Rehabilitation Contract"

PROJECT NO. C9416

BASE BID					
Item No.	Description of Items	Estimated Qty	Unit	Unit Price	Item Total Amount
1	Mobilization (5% of Construction Cost)	1	LS	\$	\$
2	Traffic Control	1	LS	\$	\$
3	Storm Water Pollution Control	1	LS	\$	\$
4	1.5" AC Grind	20,100	SF	\$	\$
5	2.0" AC Grind	91,050	SF	\$	\$
6	3.0" AC Grind	157,182	SF	\$	\$
7	3.5" AC Grind	162,390	SF	\$	\$
8	Remove AC	8,112	SF	\$	\$
9	Remove 1.5" +/- AC Along Ex Concrete Gutter	4,800	SF	\$	\$
10	Remove & Replace PCC Curb & Gutter (All Types)	1,355	LF	\$	\$
11	Remove PCC Curb & Gutter (All Types)	310	LF	\$	\$
12	Remove & Replace PCC Valley Gutter	1,890	SF	\$	\$
13	Remove & Replace PCC Curb Ramp	2,873	SF	\$	\$
14	Remove & Replace PCC Sidewalk	1,935	SF	\$	\$
15	Remove PCC Sidewalk	1,500	SF	\$	\$
16	Remove & Replace PCC Driveway	150	SF	\$	\$
17	Remove & Replace Colored Concrete Path	10	SF	\$	\$
18	Install PCC Curb & Gutter	475	LF	\$	\$
19	Install PCC Vertical Curb	15	LF	\$	\$
20	Install PCC Curb Ramp	575	SF	\$	\$
21	Install PCC Sidewalk	2,160	SF	\$	\$
22	Asphalt Concrete Base Repair (6" Deep)	75,035	SF	\$	\$
23	Subgrade Stabilization (Revocable)	6,000	SF	\$	\$
24	Asphalt Concrete	10,310	TN	\$	\$
25	Paving Mat	235,772	SF	\$	\$

112


123

933

928

924

927

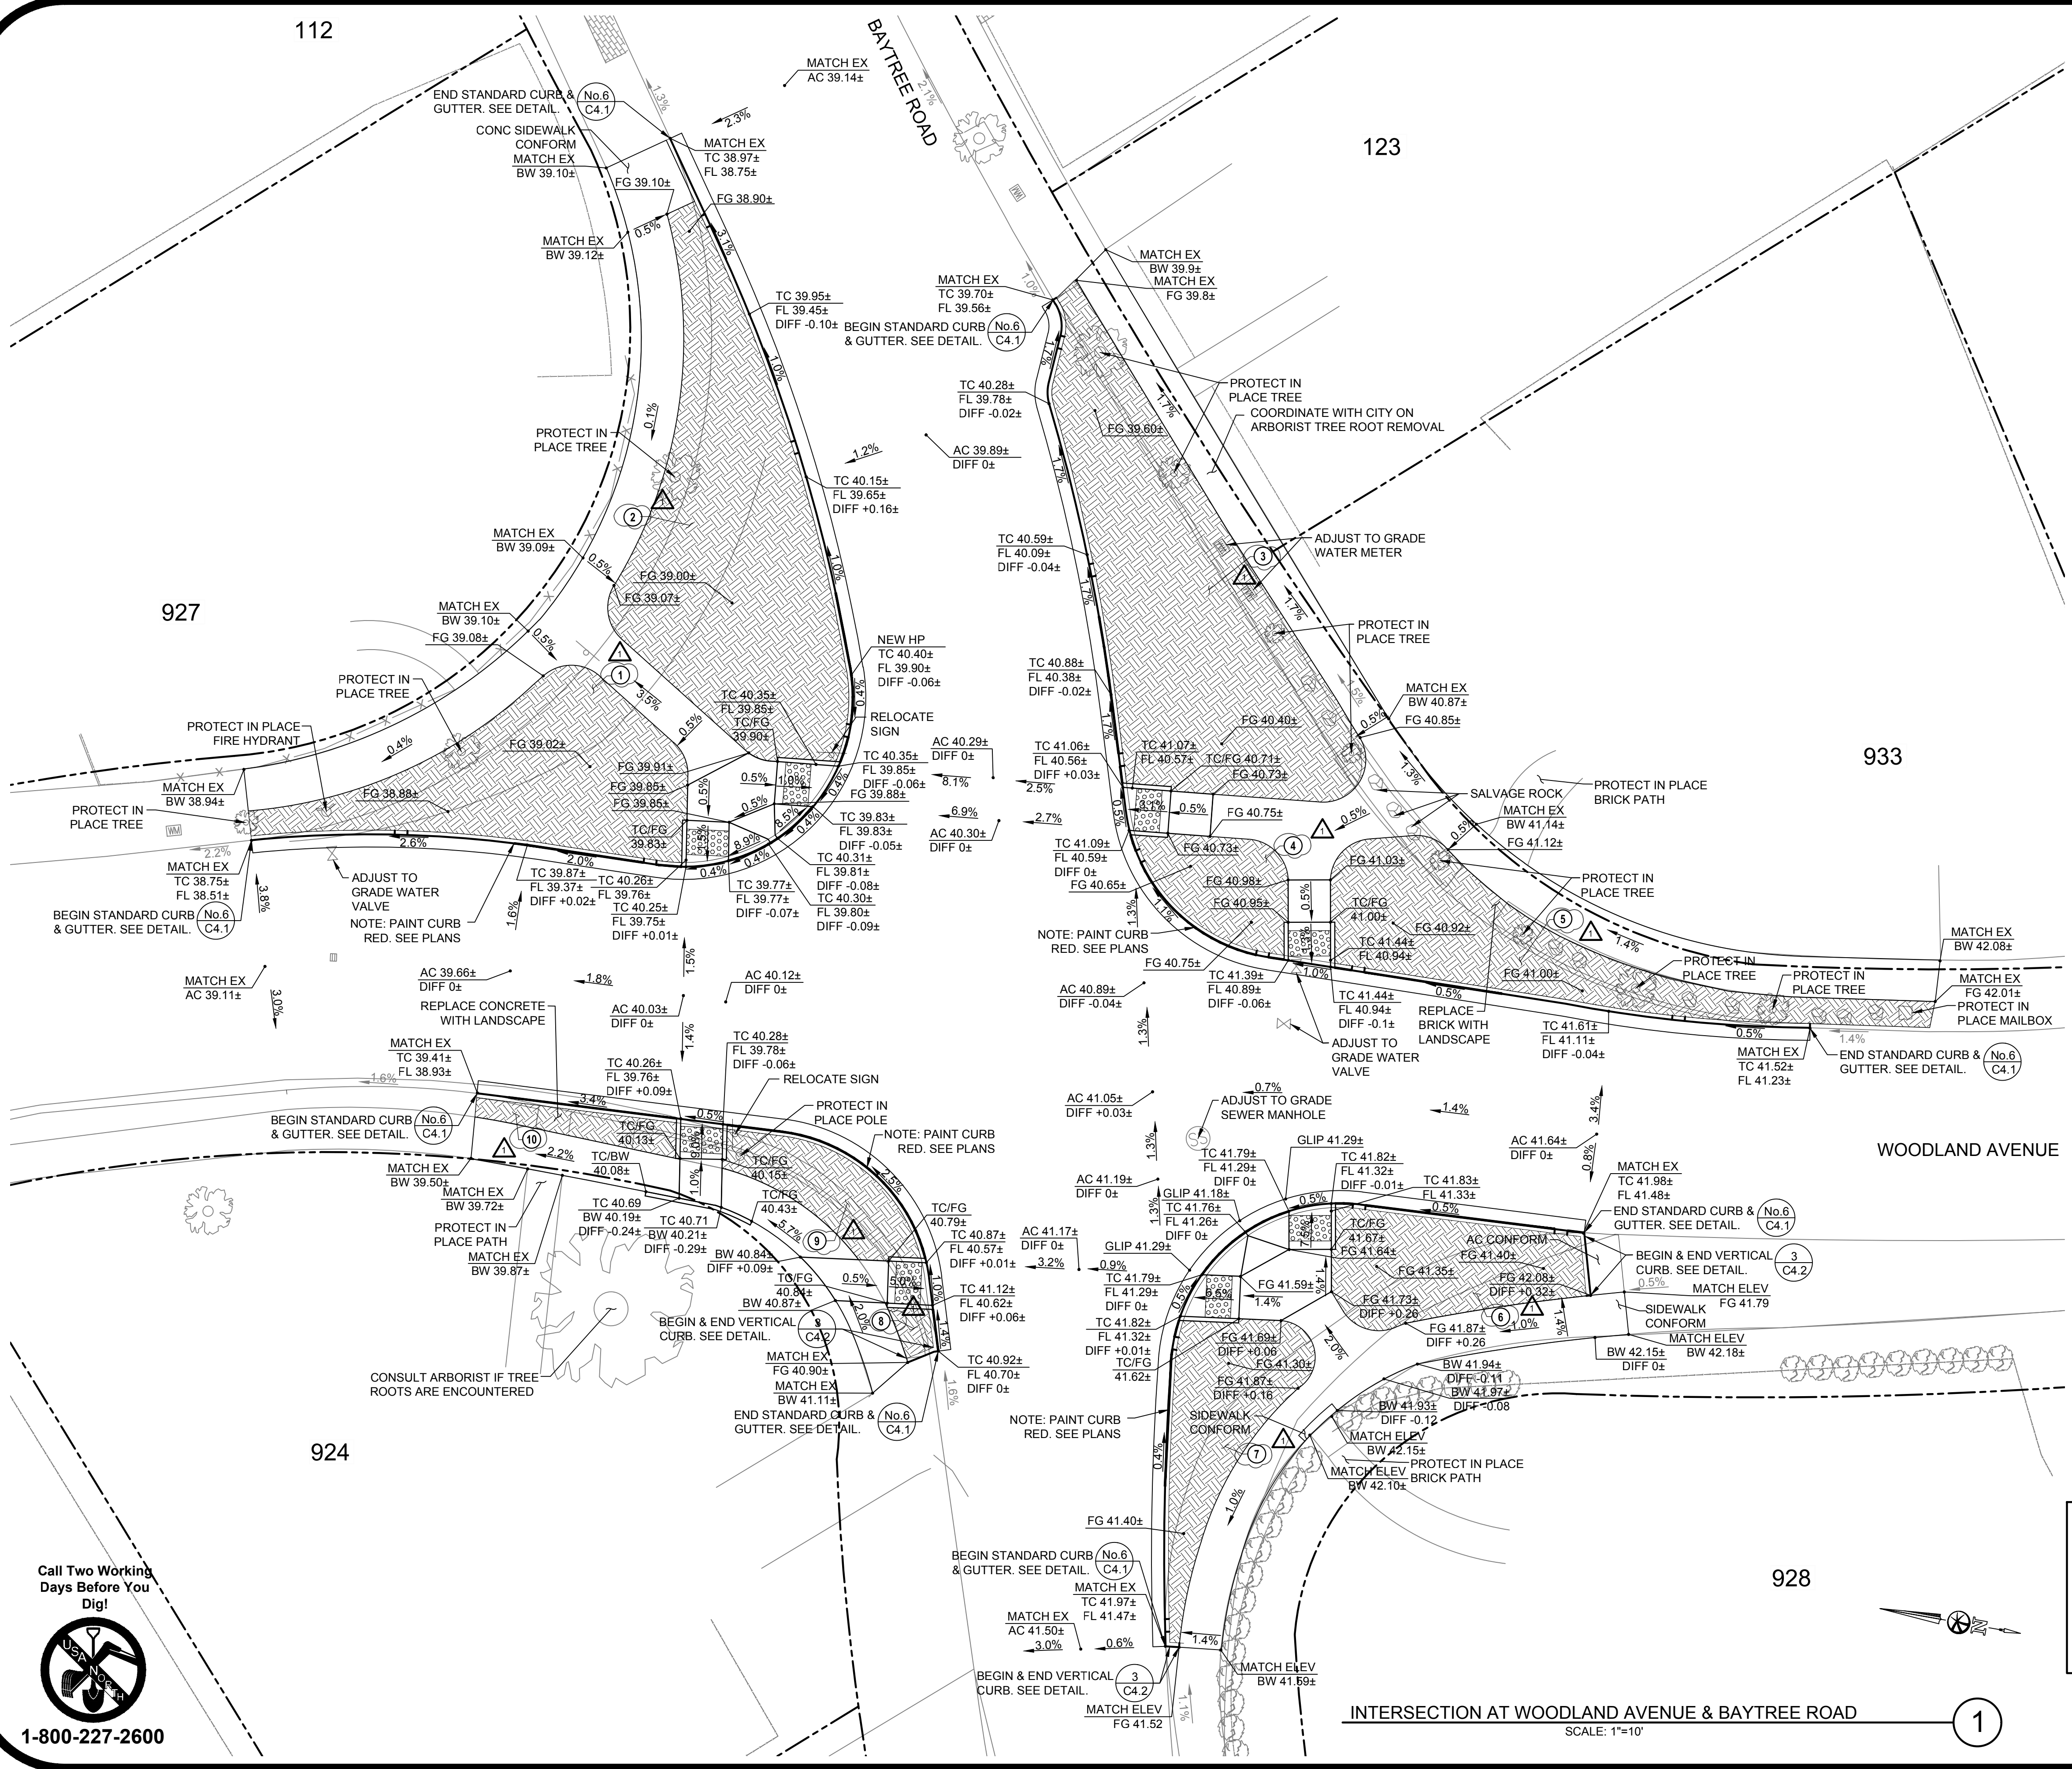

NOTE:

PLANTING: CAPE RUSH
(1 GALLON AT 3.0' O.C.)

NO.	QTY.
1	55
2	91
3	96
4	16
5	49
6	29
7	28
8	2
9	15
10	7

Call Two Working Days Before You Dig!

1-800-227-2600

GENERAL RAMP NOTES:

- FOR ALL RAMP IMPROVEMENTS, SEE CALTRANS STD PLAN A88A.
- PAINTED HOUSE NUMBER AT CURB REMOVED DUE TO RAMP IMPROVEMENTS SHALL BE REPLACED.
- FOR AC CONFORM AT CURB RAMPS, SEE DETAIL (1/C4.2)
- IF TREE ROOTS CONFLICT WITH IMPROVEMENTS, CONTRACTOR TO COORDINATE WITH CITY ON ARBORIST RECOMMENDATIONS FOR POSSIBLE TREE ROOT REMOVAL

BID SUBMITTAL
JANUARY 24, 2024

2023 PAVEMENT REHABILITATION PROJECT
C9416

NO.	DESCRIPTION	DATE
1	REVISION 1	03/08/24

City of San Carlos
Public Works Department
600 Elm Street
San Carlos, CA 94070
Tel: (650) 802-4200
www.cityofsan-carlos.org

925 • 685 • 4569
bellecci.com



CIVIL DETAILS

Scale: As Shown
Design By: MA
Drawn By: RCB
Checked By: REB
Sheet Number
C4.9
124 of 125 Sheets